


- CONCRETE BLOCK WALL

- NEW WALL 2x4 STUDS WITH 2 LAYE 5/8" FIRE RATED SHEETROCK ON BOTH SIDES TWO HOUR FIRE RATED

LED

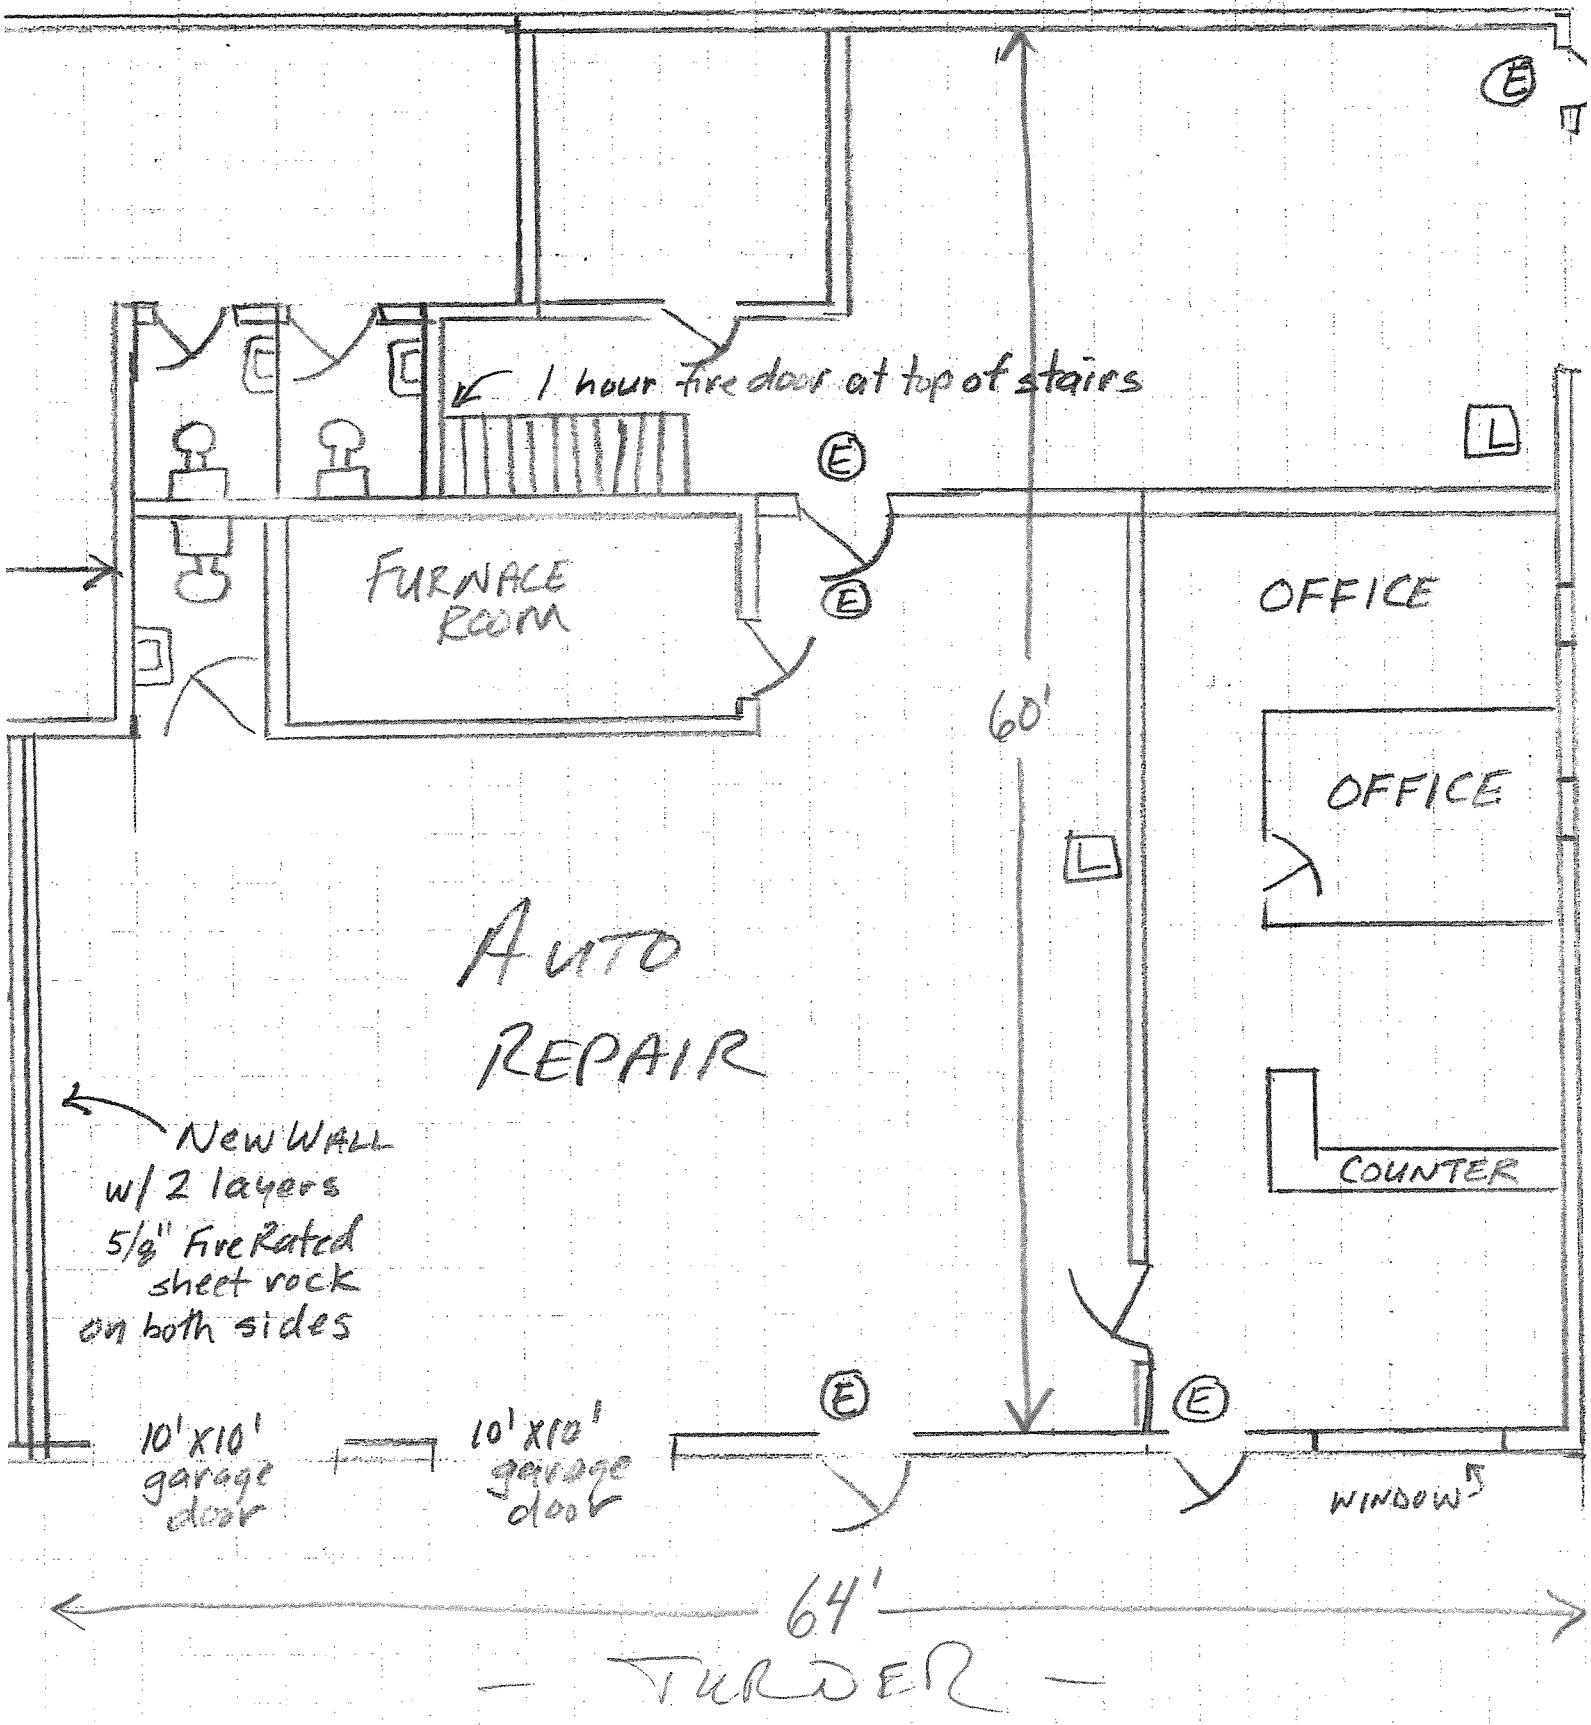

AUTO REPAIR

FURNACE ROOM

OFFICE

OFFICE

COUNTER

New WALL w/ 2 layers 5/8" Fire Rated sheet rock on both sides

10' x 10' garage door

10' x 10' garage door

60'

64'

TURDER

WINDOW

1 hour fire door at top of stairs